



# Typical Rural Roadway Section

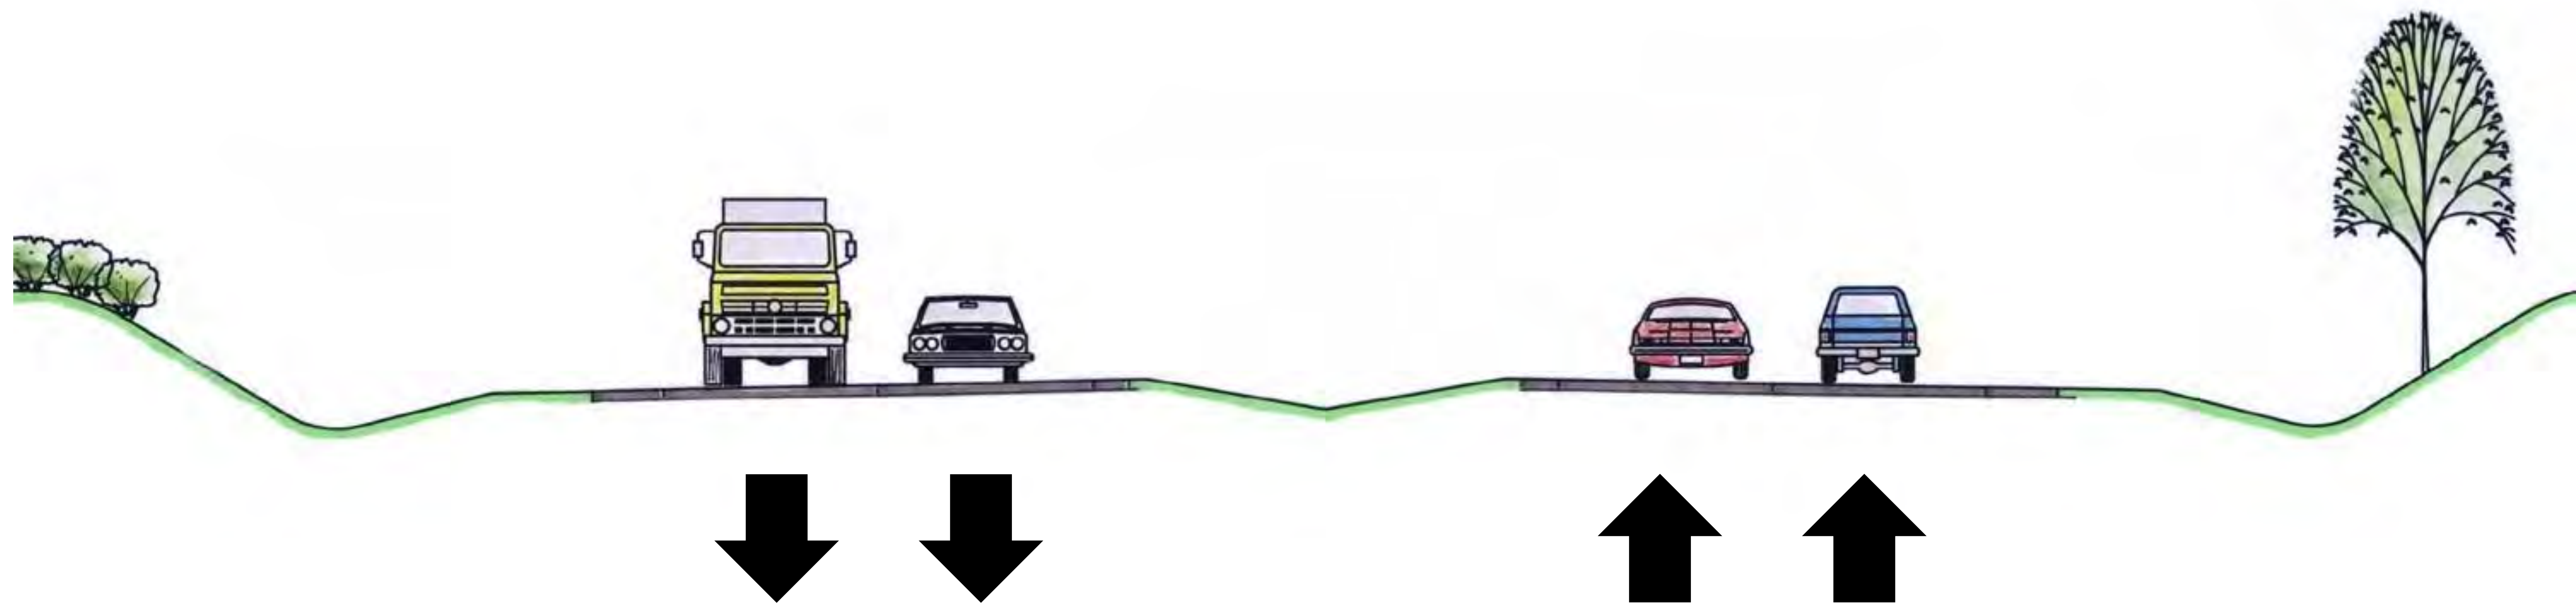

# Typical Urban Roadway Section

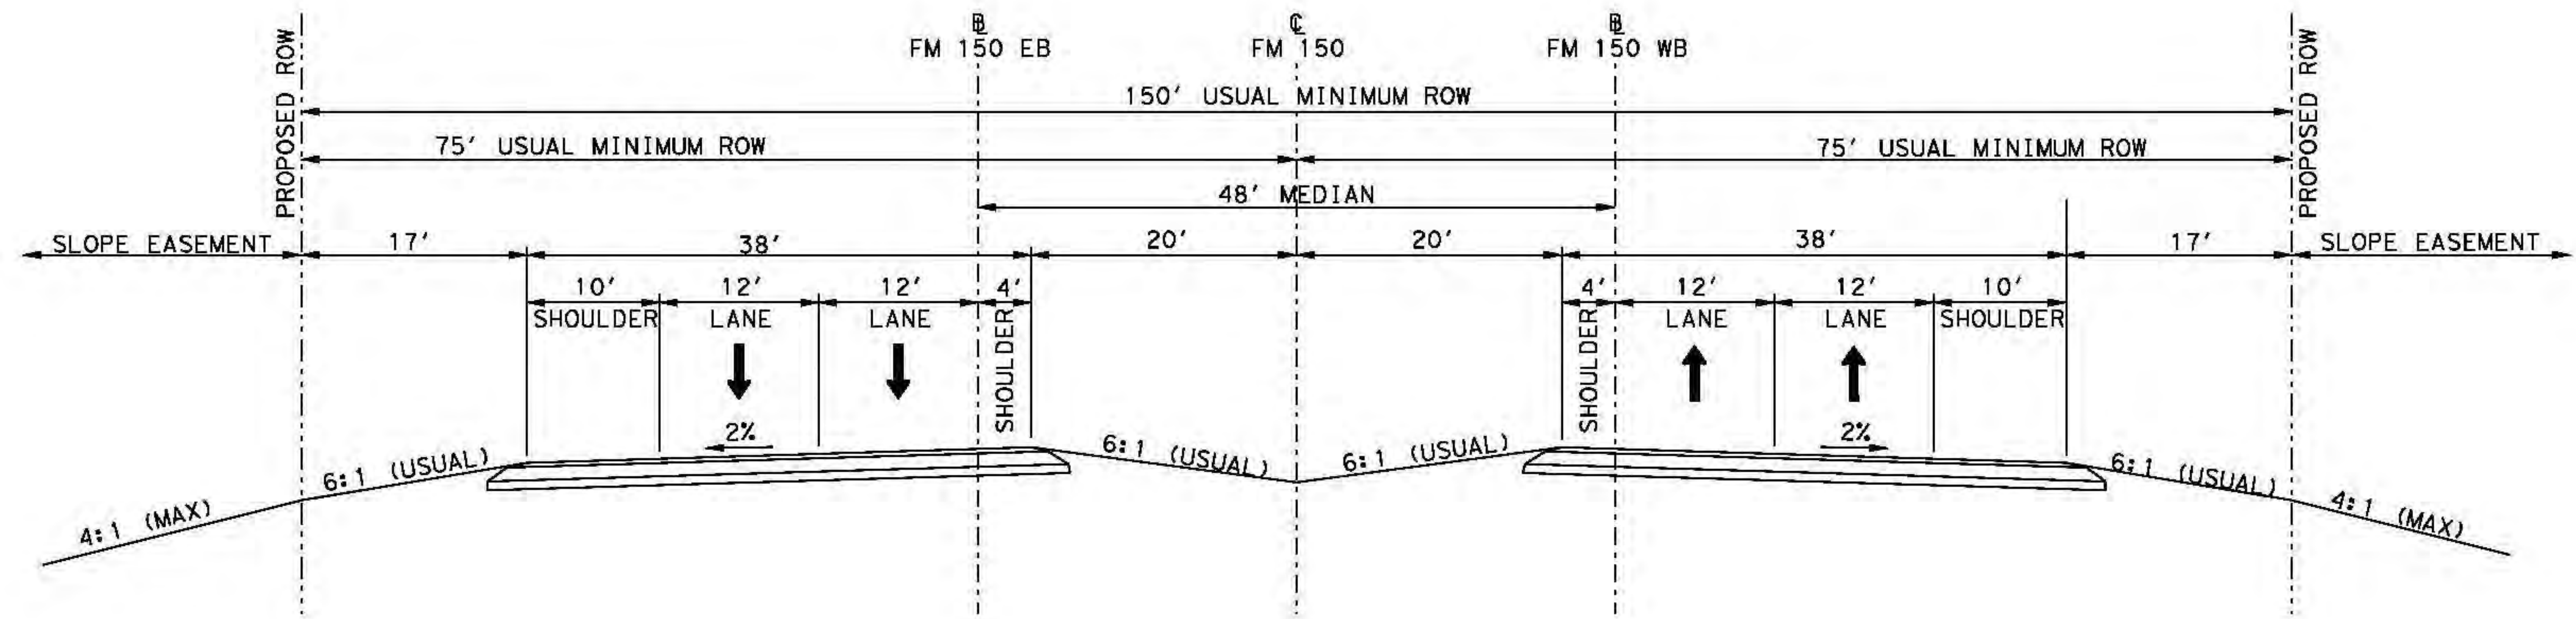